

- NOTES**
- 1) All temporary traffic management shall be in accordance with Chapter 8 Part 1 Design (2009); Part 2 Operations (2009); Part 3 Update (2020).
 - 2) All temporary traffic management shall be in accordance with the Traffic Signs Regulations and General Directions 2016.
 - 3) All temporary traffic management shall conform to the Safety at Streetworks and Road Works ACOP 2013.
 - 4) All temporary traffic management signs should be located 450mm minimum from the kerb face.
 - 5) All temporary traffic management sign locations are indicative and are subject to on site approval from the supervisor.

Site Address:
 Winton Street
 Alfriston
 Polegate
 BN26 5QT
 SE7056.RM.SUSS
 54421885

Client:

Site Contact:


CPH Contact:
 Lincoln Office

Date of works:
 T.B.A

Date drawn:
 02/05/2024

Drawn by:
 BH

Drawing Requested By:
 Charlotte Greenall

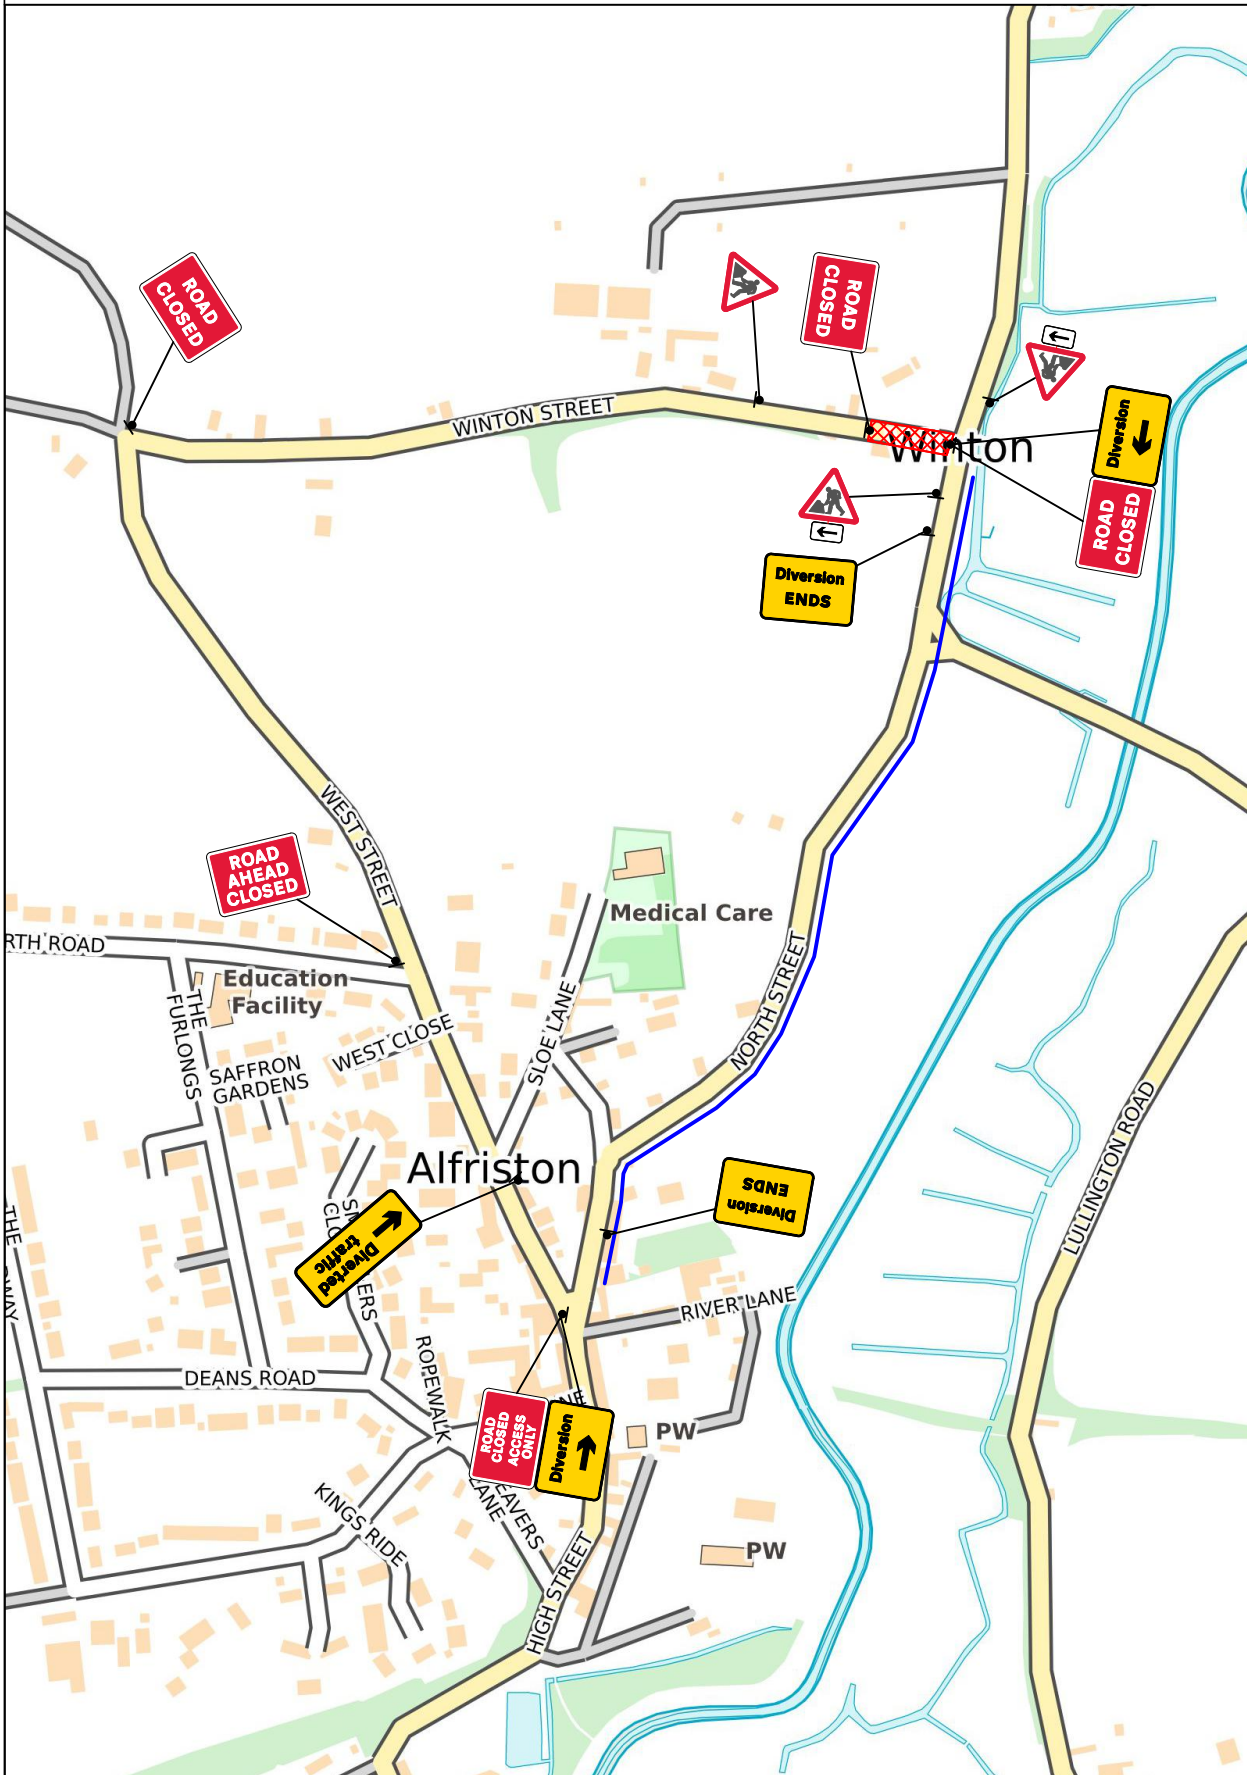

KEY

- Diversion Route
- Sign
- Works Area

Diversion:
 winton street
 north street
 west street
 winton street
 and reverse

ROAD CLOSURE / DIVERSION

SET-UP TO BE IN ACCORDANCE WITH THE NRSWA SAFETY AT STREET WORKS CODE

Drawing number:
 BH/2026